



F.A.P. RTE.	SECTION	COUNTY	TOTAL SHEETS	SHEET NO.
365	01-00273-00-CH	KANE	172	104
STA.		TO STA.		
FED. ROAD DIST. NO.	ILLINOIS	FED. AID PROJECT		

CONTRACT NO. 83906

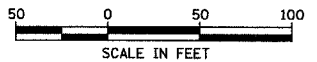

PLAN		SURVEYED	BY	DATE
NOTE BOOK	PLOTTED			
NO.	ALIGNMENT	CHECKED		
	RT. OF WAY	CHECKED		
	CADD FILE NAME			

PROFILE	SURVEYED		BY	DATE
NOTE BOOK	PLOTTED			
	GRADES CHECKED			
	B.M. NOTED			
NO.	STRUCTURE NOTATIONS CHK'D			

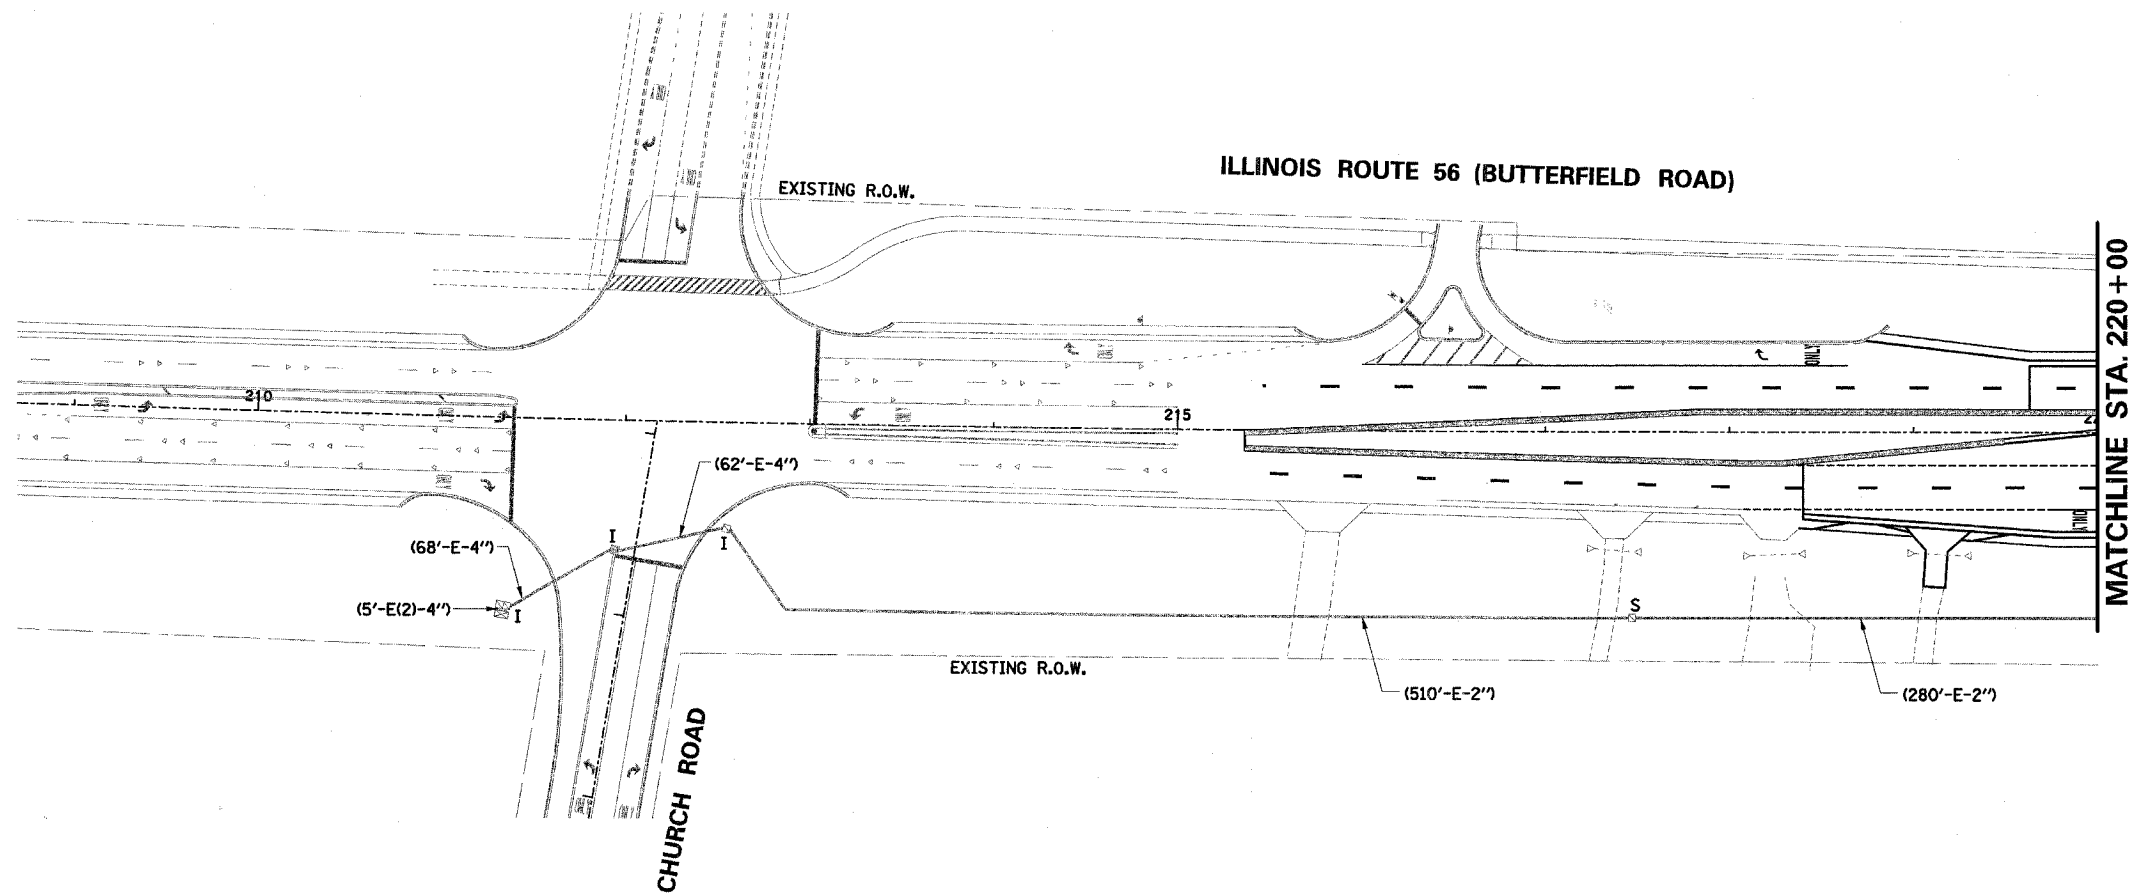

NOTE:
THE TRAFFIC SIGNAL CONTROL EQUIPMENT FOR THIS PROJECT SHALL BE "EAGLE"
TO MATCH THE EXISTING ADJACENT SYSTEM.

**ILLINOIS DEPARTMENT OF TRANSPORTATION
ILLINOIS ROUTE 56 AT KIRK / FARNSWORTH**

**INTERCONNECT PLAN
(SHEET 2 OF 3)**

SCALE: VERT. N/A
HORIZ. 1"=50'
DATE APR 06 2007

DRAWN BY BAH
CHECKED BY APS

y: j obs m1 thw2001 m010321 _ko_r to56 mode# ln_deg m321 _alg s. dgn
4/7/2007